


50 OLIVER STREET
SUITE 101
NORTH EASTON, MA

03/19/10

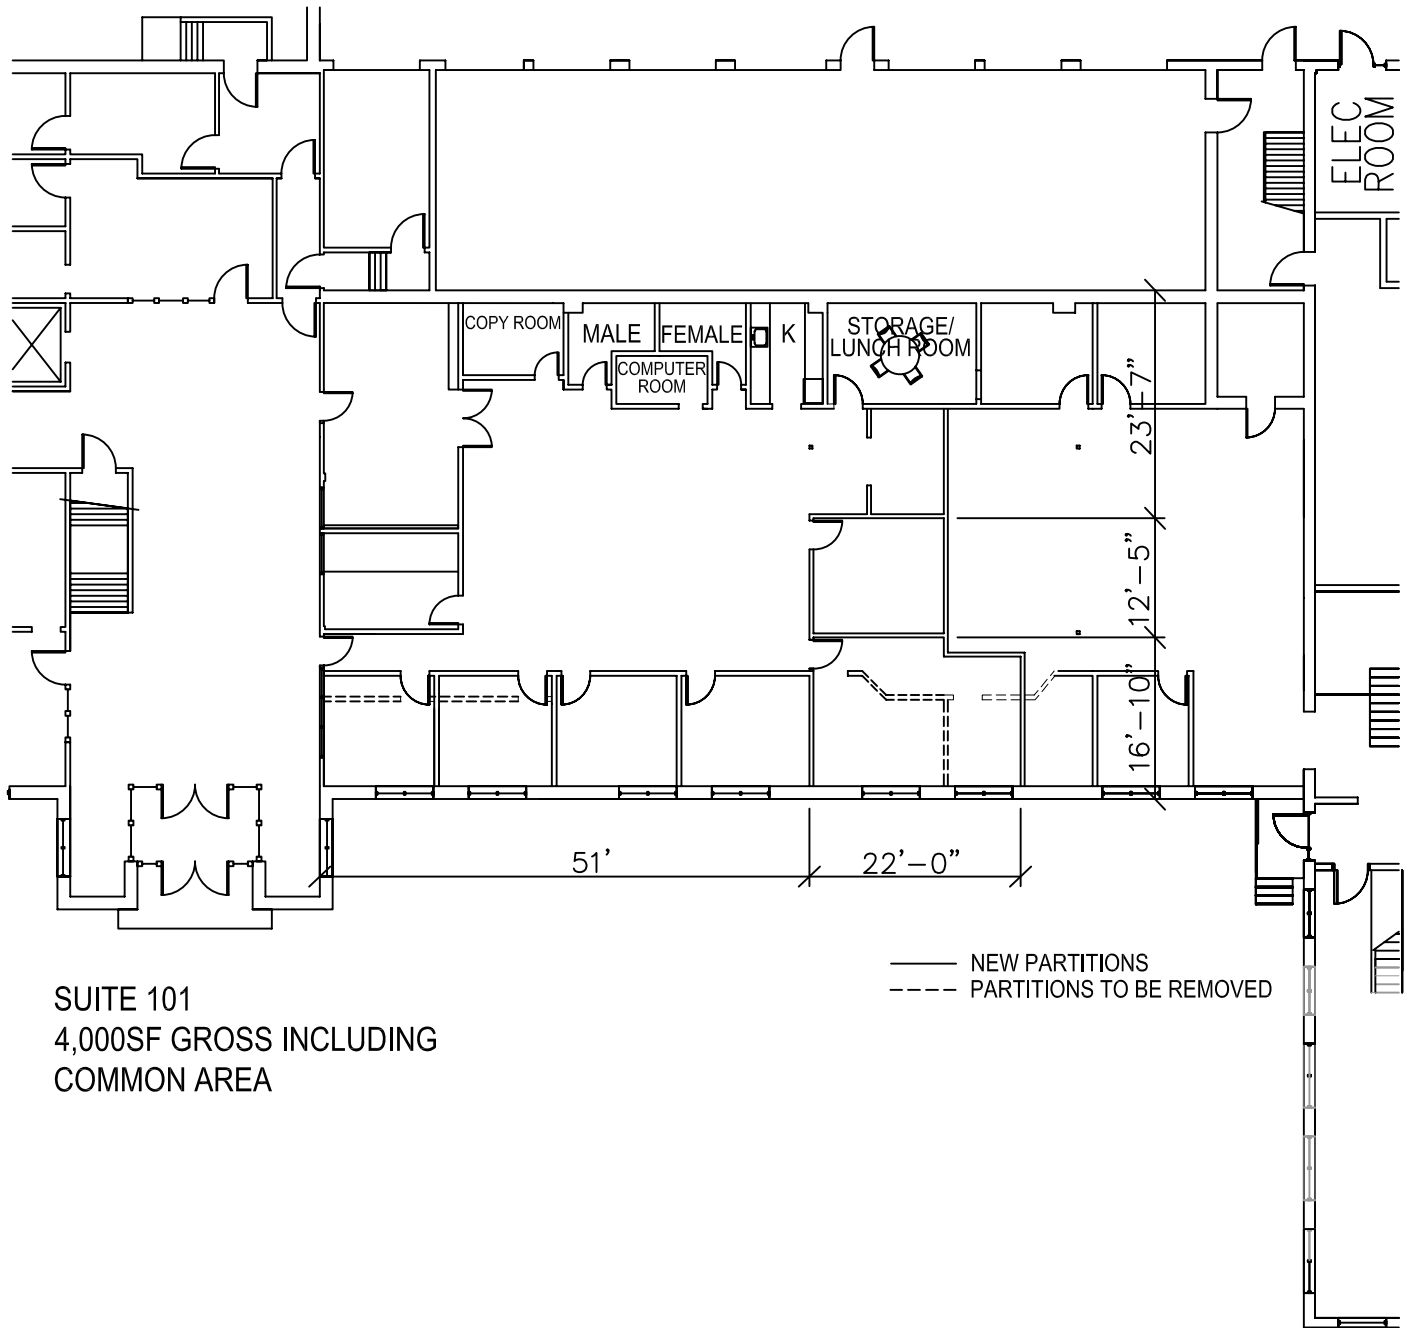

SUITE 101
4,000SF GROSS INCLUDING
COMMON AREA

— NEW PARTITIONS
- - - PARTITIONS TO BE REMOVED

Douglas A. King
President



DOUGLAS A. KING BUILDERS, INC.

www.dakbuilders.com

115 Main Street, Suite 1D
North Easton, Massachusetts 02356
(508) 238-2038 (781) 828-6230

Fax: (508) 238-1648

Cell: (508) 509-5667

E-mail: dking@dakbuilders.com

"500lvr PropFI 04-20-09"